

Bloom  
**Arjaan**  
by Rotana  
Saadiyat Island – Abu Dhabi






# Floor Plans

Bloom

Arjaan

by Rotana


Saadiyat Island – Abu Dhabi

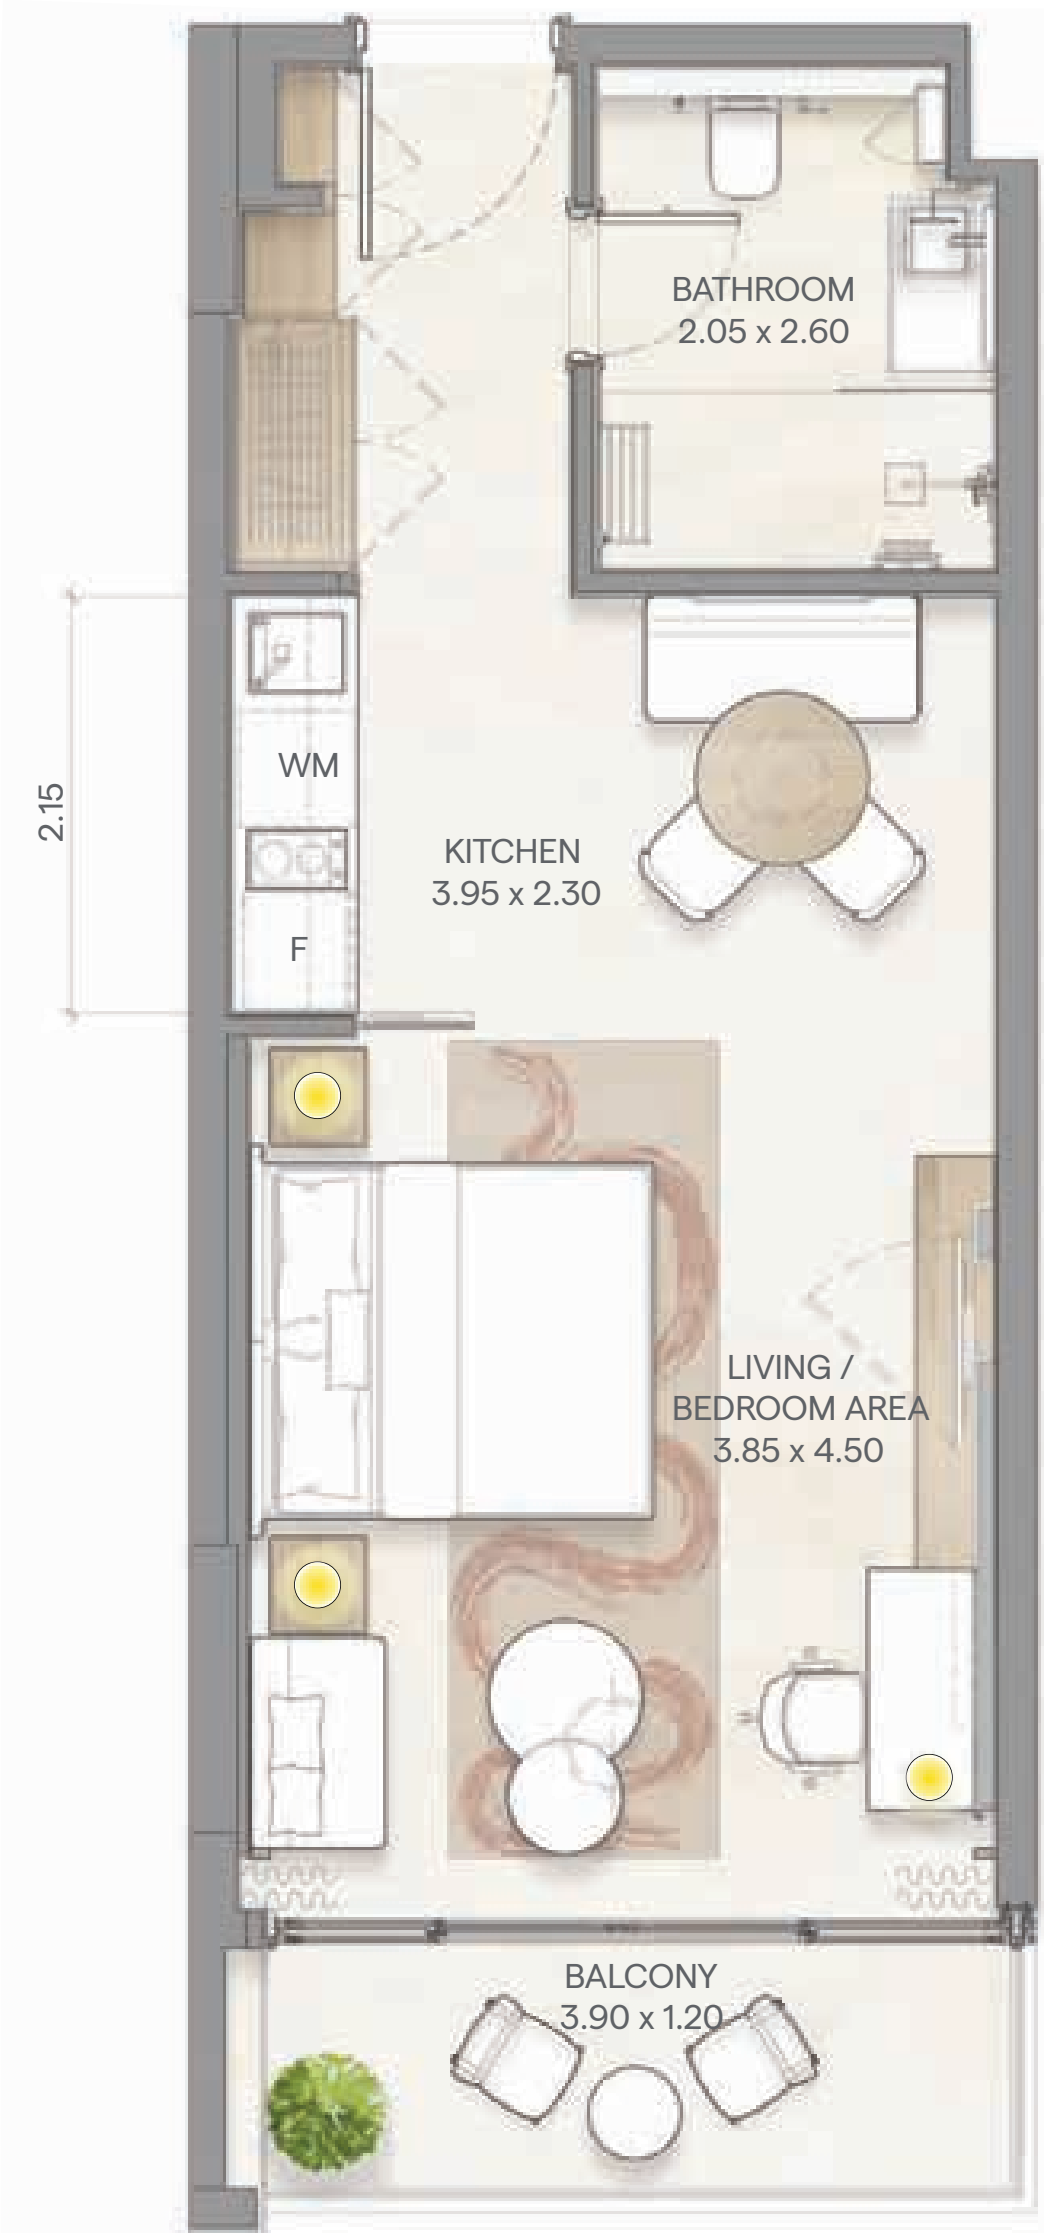

STUDIO

TYPE A

|              |           |         |
|--------------|-----------|---------|
| Minimum Area | 471 sqft. | 44 sqm. |
| Maximum Area | 477 sqft. | 44 sqm. |

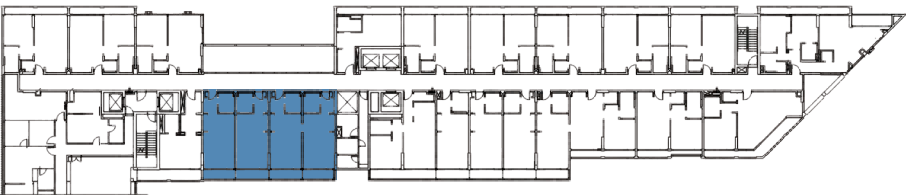

6<sup>th</sup> to 9<sup>th</sup> Floor

Bloom


All floor plans depicted herewith are not to scale, applied finishes and final unit areas are subject to change without prior notice at the discretion of Bloom Properties in line with the provision of contract of sale. Landscaping and interior design shown in the imagery including furniture, accessories and electronics are indicative only and will not be included, final offering may vary.



Bloom  
**Arjaan**  
by Rotana  
Saadiyat Island – Abu Dhabi

STUDIO  
TYPE B

|              |           |         |
|--------------|-----------|---------|
| Minimum Area | 520 sqft. | 48 sqm. |
| Maximum Area | 520 sqft. | 48 sqm. |

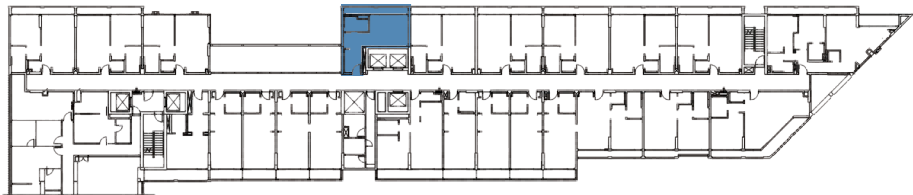

6<sup>th</sup> to 9<sup>th</sup> Floor

Bloom




All floor plans depicted herewith are not to scale, applied finishes and final unit areas are subject to change without prior notice at the discretion of Bloom Properties in line with the provision of contract of sale. Landscaping and interior design shown in the imagery including furniture, accessories and electronics are indicative only and will not be included, final offering may vary.

Bloom  
**Arjaan**  
by Rotana  
Saadiyat Island – Abu Dhabi

STUDIO  
TYPE C1

|              |           |         |
|--------------|-----------|---------|
| Minimum Area | 555 sqft. | 51 sqm. |
| Maximum Area | 560 sqft. | 52 sqm. |

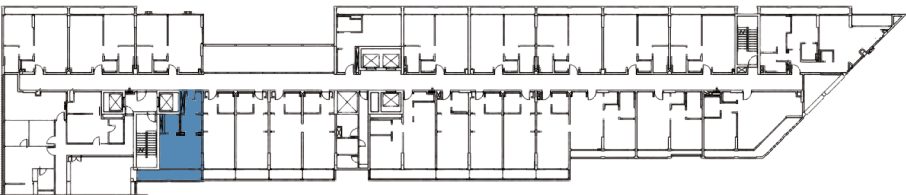

6<sup>th</sup>, 8<sup>th</sup> & 9<sup>th</sup> Floor




All floor plans depicted herewith are not to scale, applied finishes and final unit areas are subject to change without prior notice at the discretion of Bloom Properties in line with the provision of contract of sale. Landscaping and interior design shown in the imagery including furniture, accessories and electronics are indicative only and will not be included, final offering may vary.

Bloom

Bloom  
**Arjaan**  
by Rotana  
Saadiyat Island – Abu Dhabi

STUDIO  
TYPE C2

Area                      502 sqft.      47 sqm.

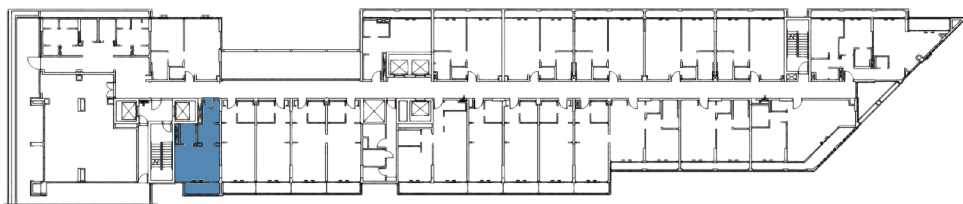

7<sup>th</sup> Floor

Bloom




All floor plans depicted herewith are not to scale, applied finishes and final unit areas are subject to change without prior notice at the discretion of Bloom Properties in line with the provision of contract of sale. Landscaping and interior design shown in the imagery including furniture, accessories and electronics are indicative only and will not be included, final offering may vary.

Bloom  
**Arjaan**  
by Rotana  
Saadiyat Island – Abu Dhabi


STUDIO  
TYPE D

Area                      395 sqft.      37 sqm.

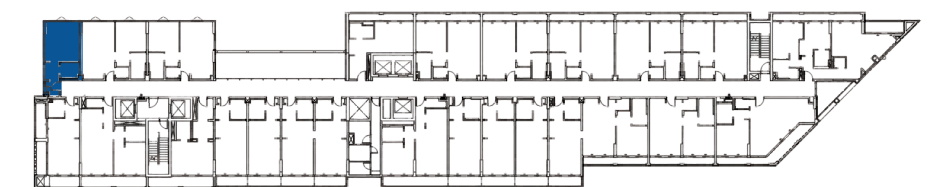

8<sup>th</sup> to 9<sup>th</sup> Floor

Bloom

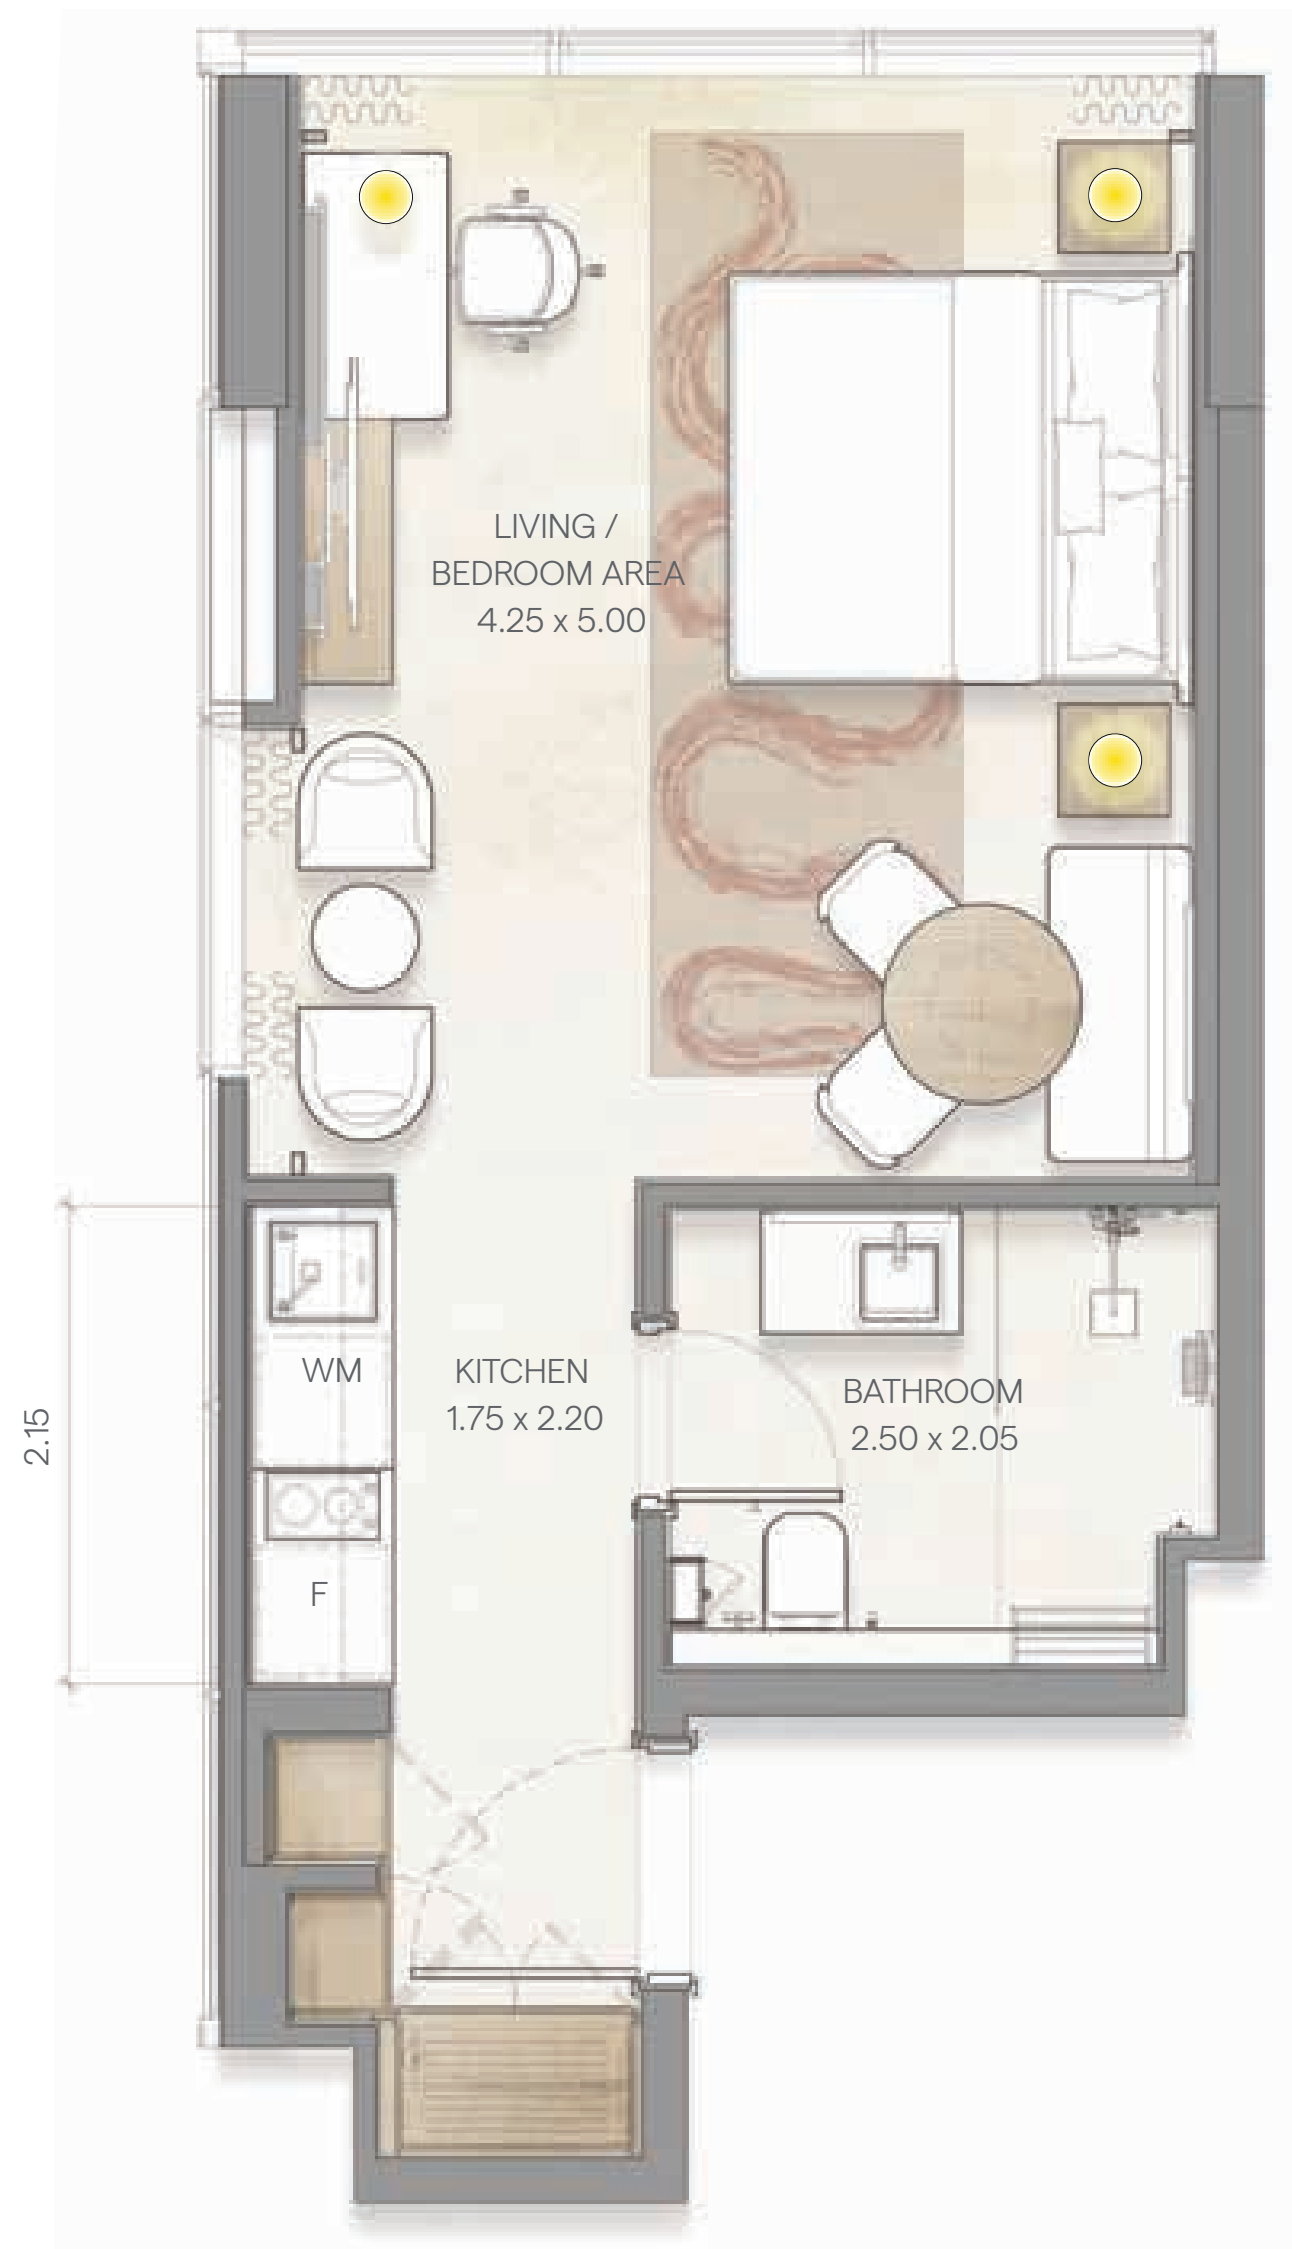


All floor plans depicted herewith are not to scale, applied finishes and final unit areas are subject to change without prior notice at the discretion of Bloom Properties in line with the provision of contract of sale. Landscaping and interior design shown in the imagery including furniture, accessories and electronics are indicative only and will not be included, final offering may vary.

Bloom  
**Arjaan**  
by Rotana  
Saadiyat Island – Abu Dhabi


STUDIO  
TYPE E

Area 541 sqft. 50 sqm.

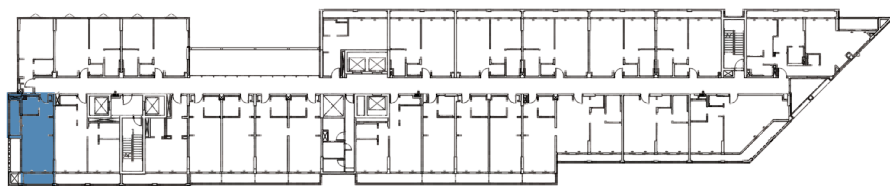

8<sup>th</sup> to 9<sup>th</sup> Floor

Bloom

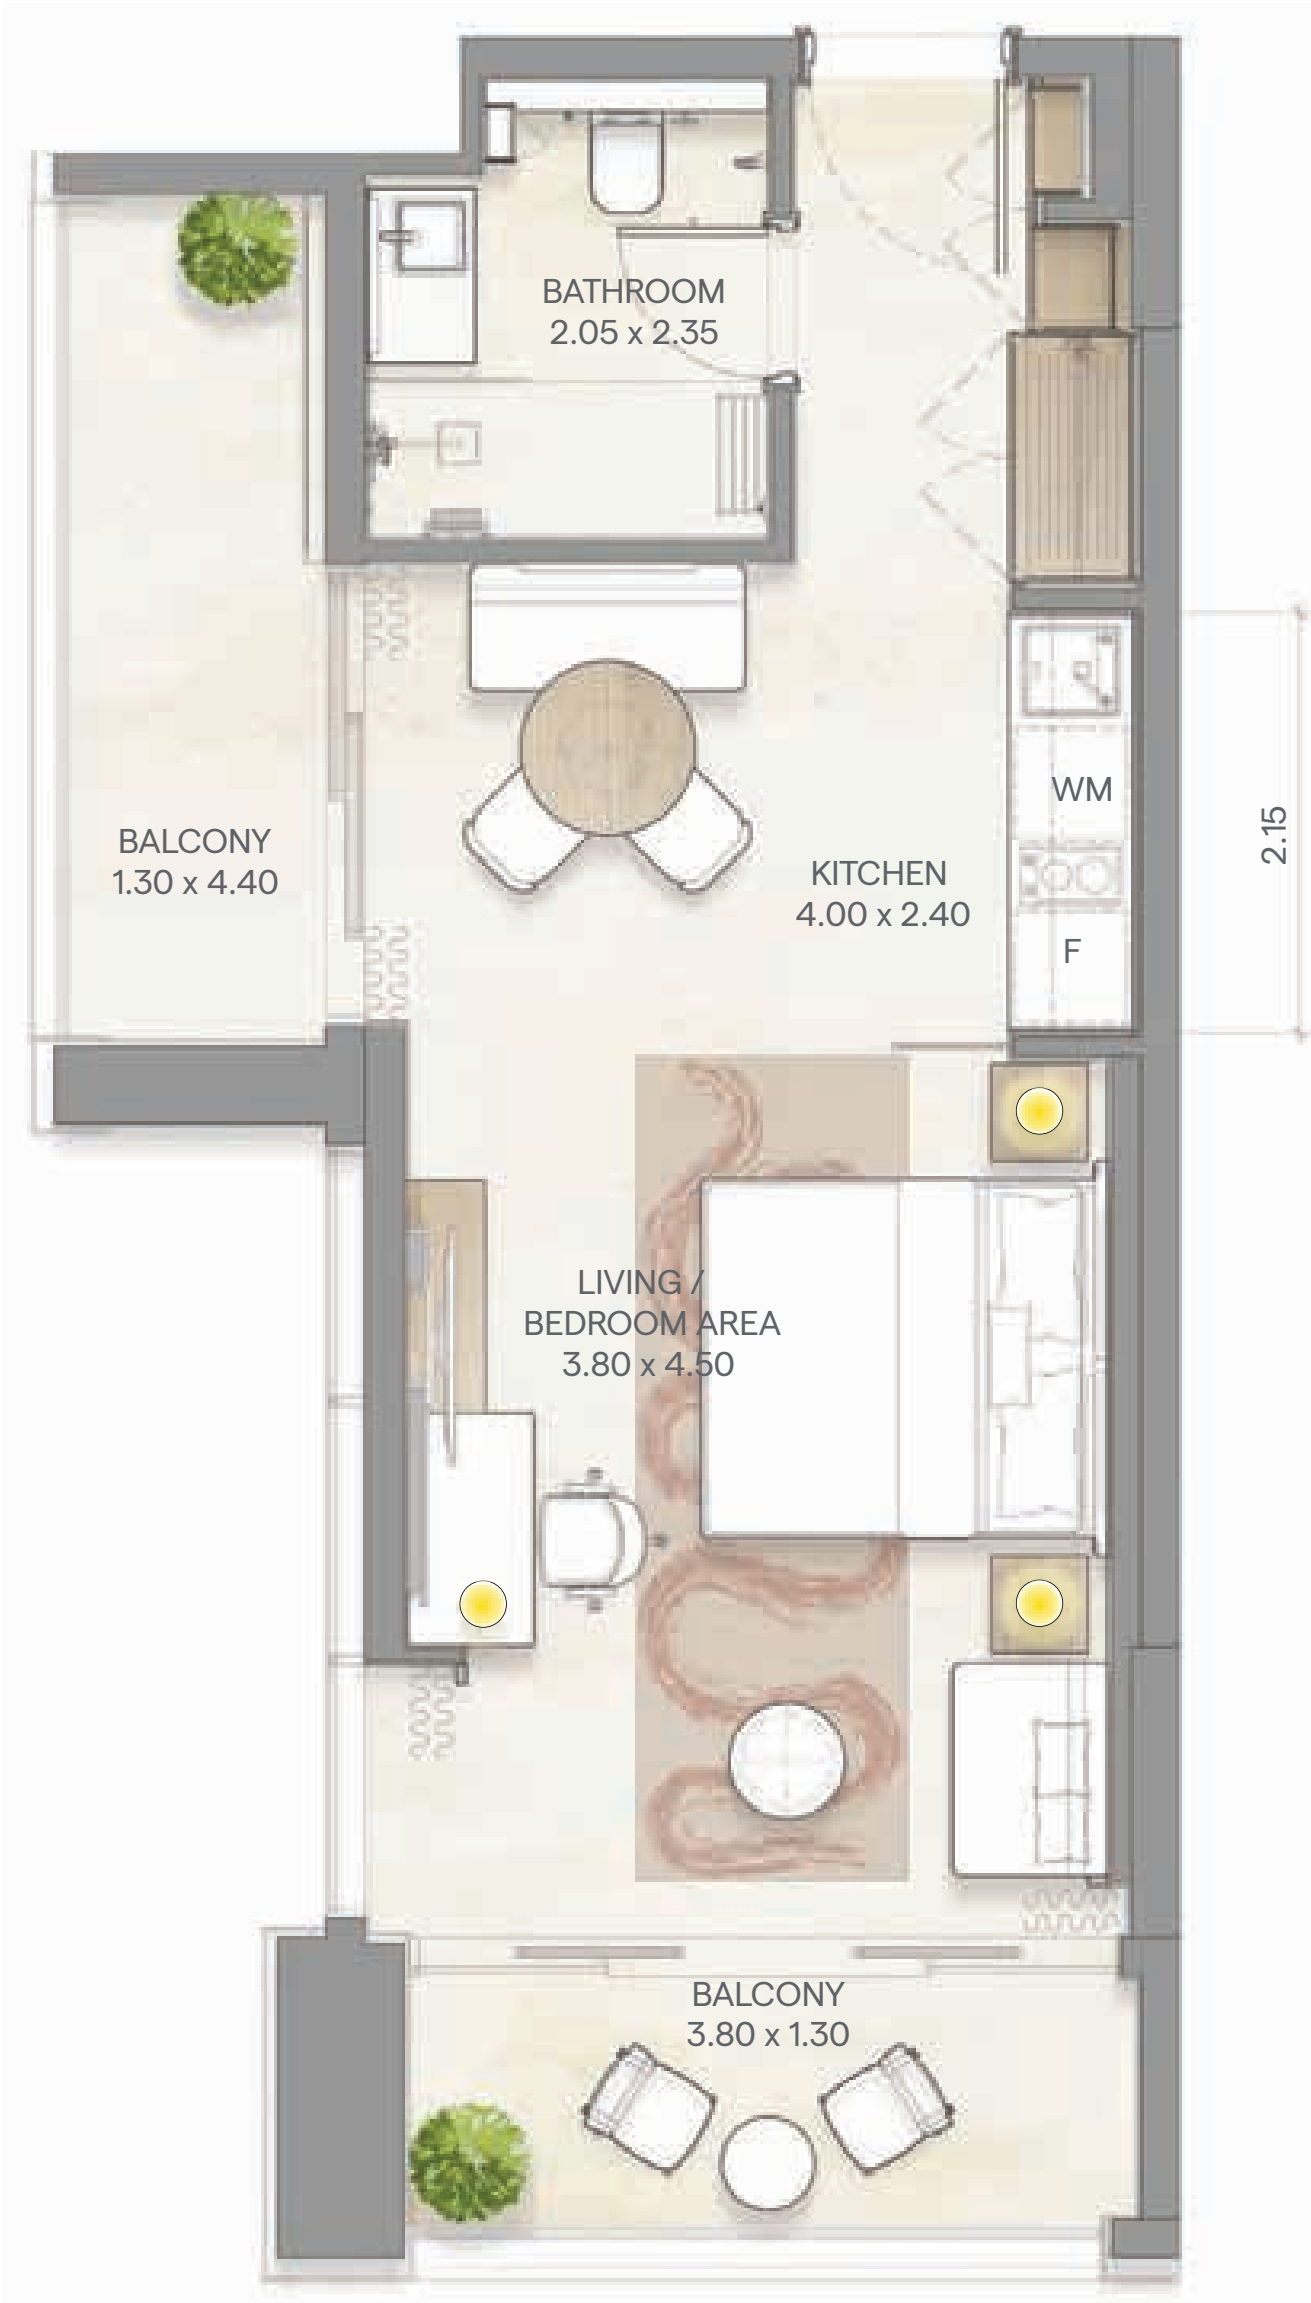

All floor plans depicted herewith are not to scale, applied finishes and final unit areas are subject to change without prior notice at the discretion of Bloom Properties in line with the provision of contract of sale. Landscaping and interior design shown in the imagery including furniture, accessories and electronics are indicative only and will not be included, final offering may vary.



Bloom

Arjaan


by Rotana

Saadiyat Island – Abu Dhabi

1 BEDROOM

TYPE A1

|              |           |         |
|--------------|-----------|---------|
| Minimum Area | 712 sqft. | 66 sqm. |
| Maximum Area | 727 sqft. | 68 sqm. |

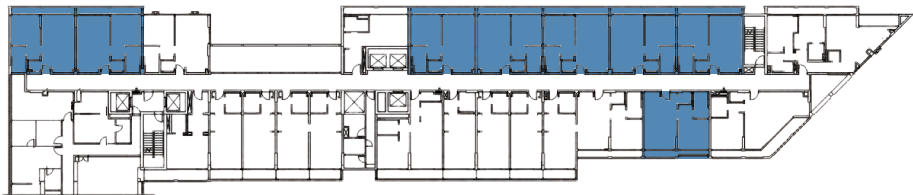

6<sup>th</sup> Floor



7<sup>th</sup> to 9<sup>th</sup> Floor


Bloom

All floor plans depicted herewith are not to scale, applied finishes and final unit areas are subject to change without prior notice at the discretion of Bloom Properties in line with the provision of contract of sale. Landscaping and interior design shown in the imagery including furniture, accessories and electronics are indicative only and will not be included, final offering may vary.

Bloom  
**Arjaan**  
by Rotana  
Saadiyat Island – Abu Dhabi

**1 BEDROOM**  
**TYPE A2**

Area                      725 sqft.      67 sqm.

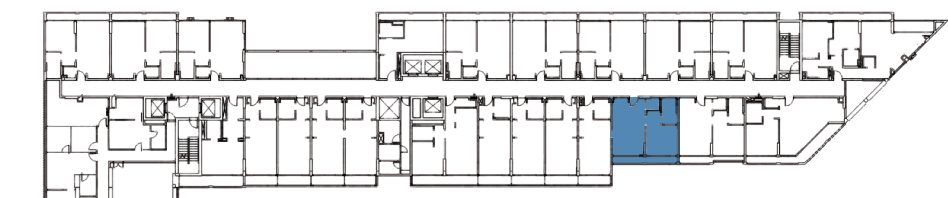

6<sup>th</sup> Floor

**Bloom**



All floor plans depicted herewith are not to scale, applied finishes and final unit areas are subject to change without prior notice at the discretion of Bloom Properties in line with the provision of contract of sale. Landscaping and interior design shown in the imagery including furniture, accessories and electronics are indicative only and will not be included, final offering may vary.

Bloom

Arjaan


by Rotana

Saadiyat Island – Abu Dhabi


1 BEDROOM

TYPE A3

|              |           |         |
|--------------|-----------|---------|
| Minimum Area | 648 sqft. | 60 sqm. |
| Maximum Area | 661 sqft. | 61 sqm. |

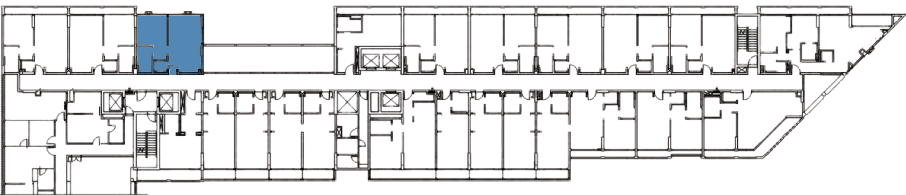

6<sup>th</sup> to 7<sup>th</sup> Floor

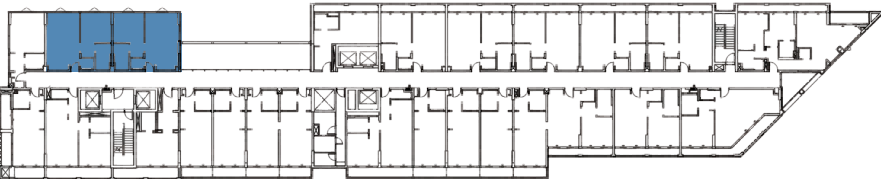

8<sup>th</sup> to 9<sup>th</sup> Floor

Bloom


All floor plans depicted herewith are not to scale, applied finishes and final unit areas are subject to change without prior notice at the discretion of Bloom Properties in line with the provision of contract of sale. Landscaping and interior design shown in the imagery including furniture, accessories and electronics are indicative only and will not be included, final offering may vary.

Bloom  
**Arjaan**  
by Rotana  
Saadiyat Island – Abu Dhabi




**1 BEDROOM**  
**TYPE B**

|              |           |         |
|--------------|-----------|---------|
| Minimum Area | 815 sqft. | 76 sqm. |
| Maximum Area | 824 sqft. | 77 sqm. |

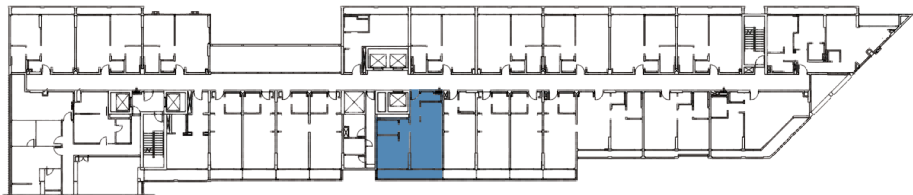

6<sup>th</sup> to 7<sup>th</sup> Floor

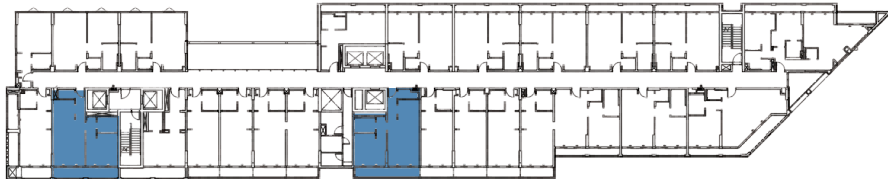

8<sup>th</sup> to 9<sup>th</sup> Floor

**Bloom**


All floor plans depicted herewith are not to scale, applied finishes and final unit areas are subject to change without prior notice at the discretion of Bloom Properties in line with the provision of contract of sale. Landscaping and interior design shown in the imagery including furniture, accessories and electronics are indicative only and will not be included, final offering may vary.




Bloom  
**Arjaan**  
by Rotana  
Saadiyat Island – Abu Dhabi

**1 BEDROOM**  
**TYPE C**

Area                      949 sqft.      88 sqm.

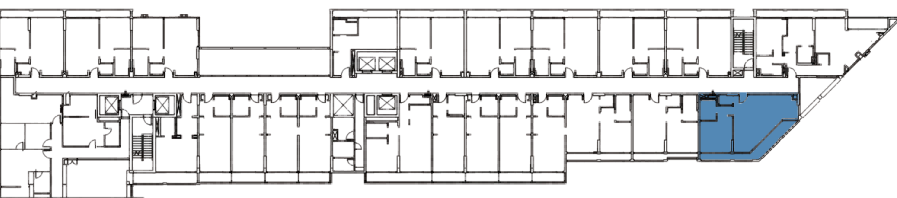

6<sup>th</sup> to 9<sup>th</sup> Floor

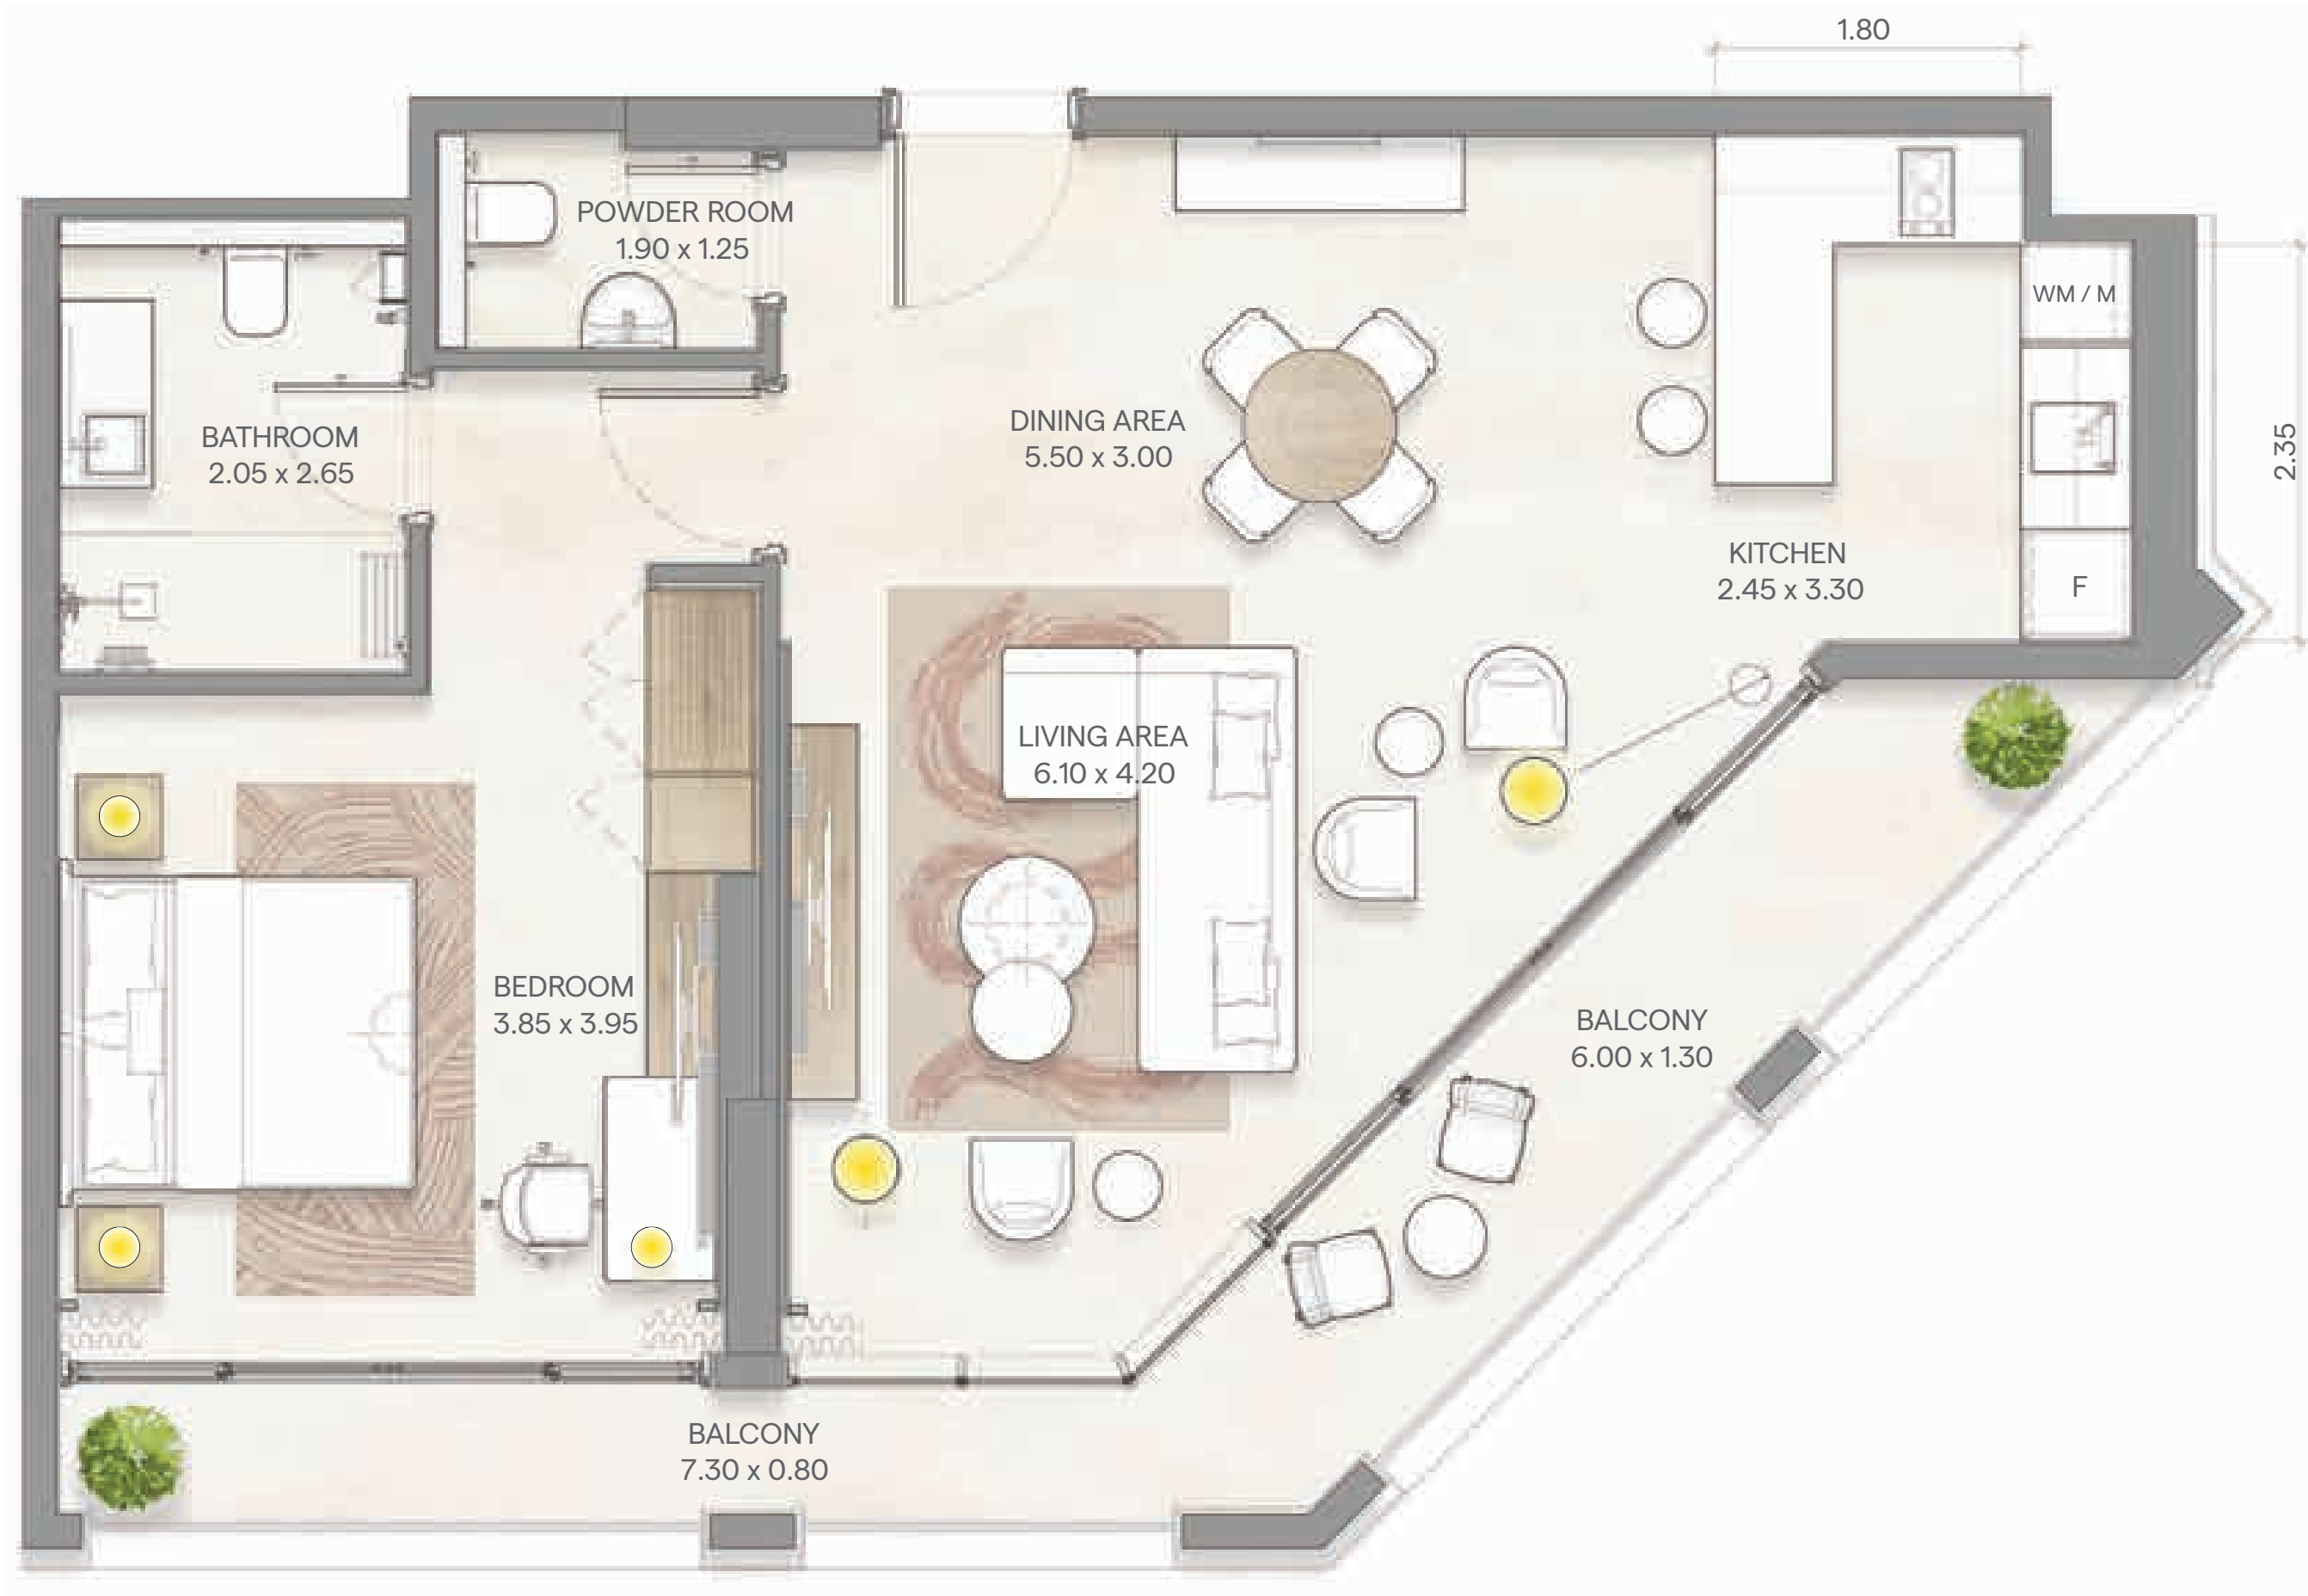

All floor plans depicted herewith are not to scale, applied finishes and final unit areas are subject to change without prior notice at the discretion of Bloom Properties in line with the provision of contract of sale. Landscaping and interior design shown in the imagery including furniture, accessories and electronics are indicative only and will not be included, final offering may vary.

**Bloom**

Bloom

Arjaan


by Rotana

Saadiyat Island – Abu Dhabi



2 BEDROOMS

|              |            |          |
|--------------|------------|----------|
| Minimum Area | 1225 sqft. | 114 sqm. |
| Maximum Area | 1225 sqft. | 114 sqm. |

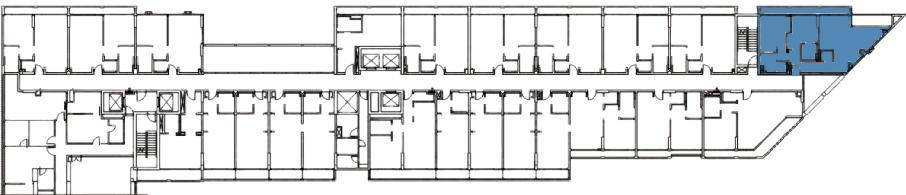


6<sup>th</sup> to 9<sup>th</sup> Floor


Bloom

All floor plans depicted herewith are not to scale, applied finishes and final unit areas are subject to change without prior notice at the discretion of Bloom Properties in line with the provision of contract of sale. Landscaping and interior design shown in the imagery including furniture, accessories and electronics are indicative only and will not be included, final offering may vary.


Bloom  
**Arjaan**  
by Rotana  
Saadiyat Island – Abu Dhabi

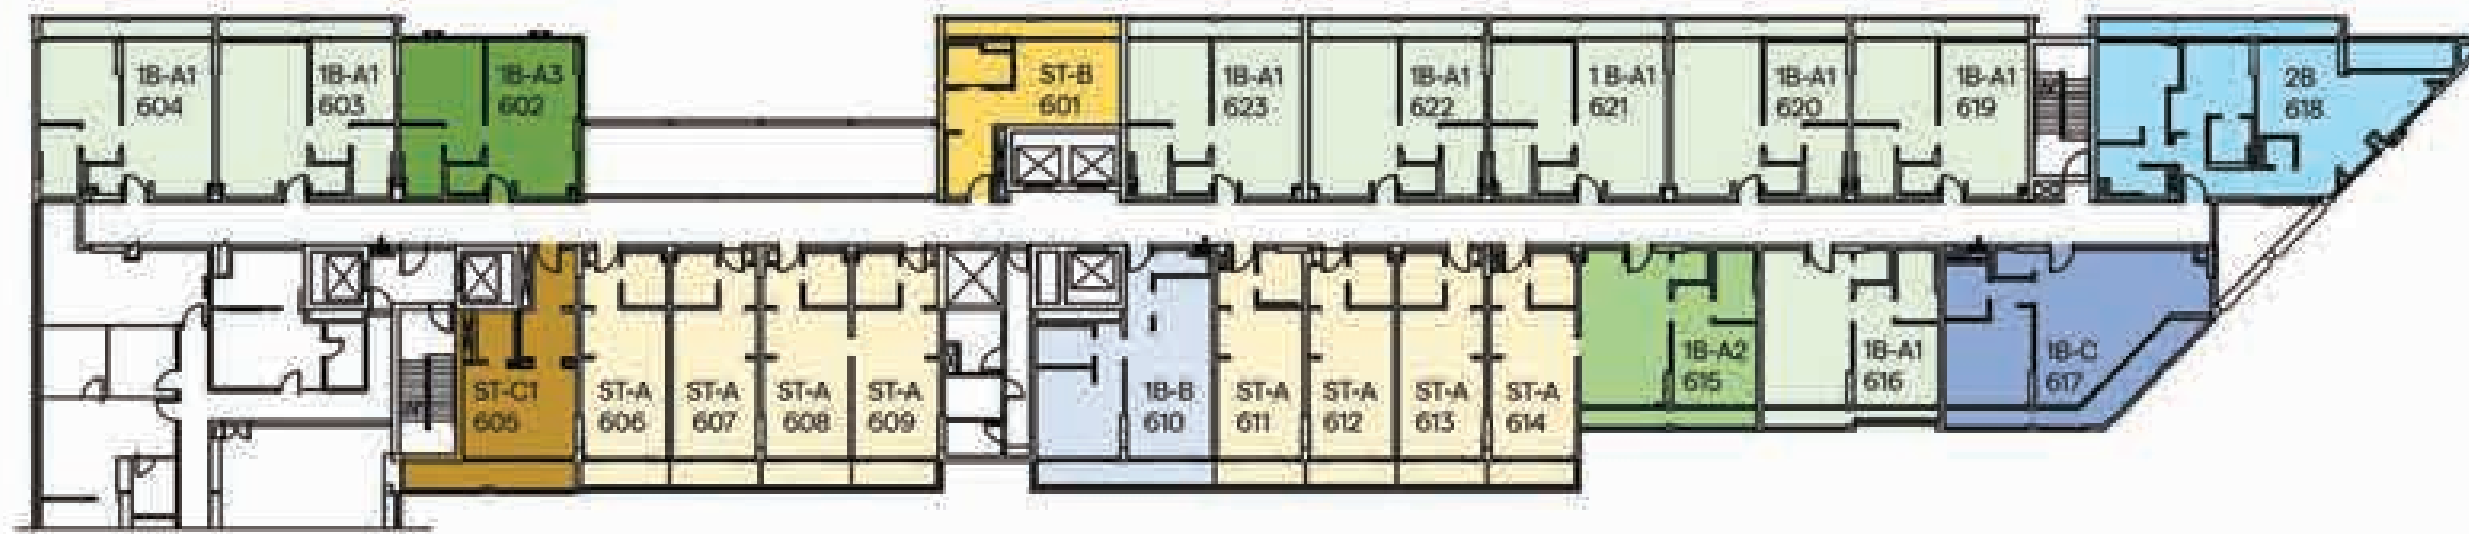


6 TH FLOOR

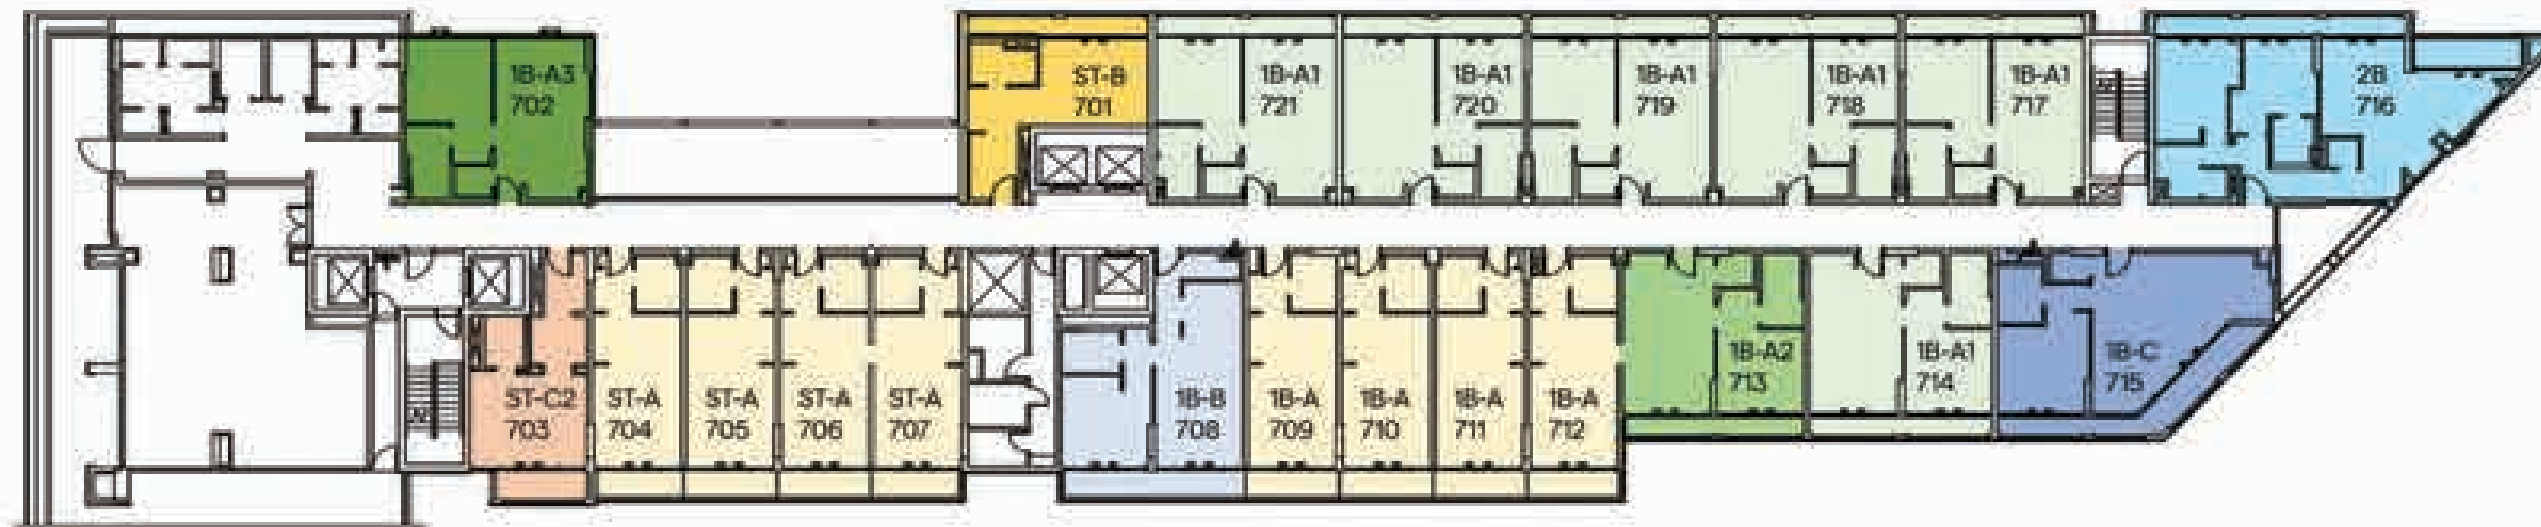

7 TH FLOOR

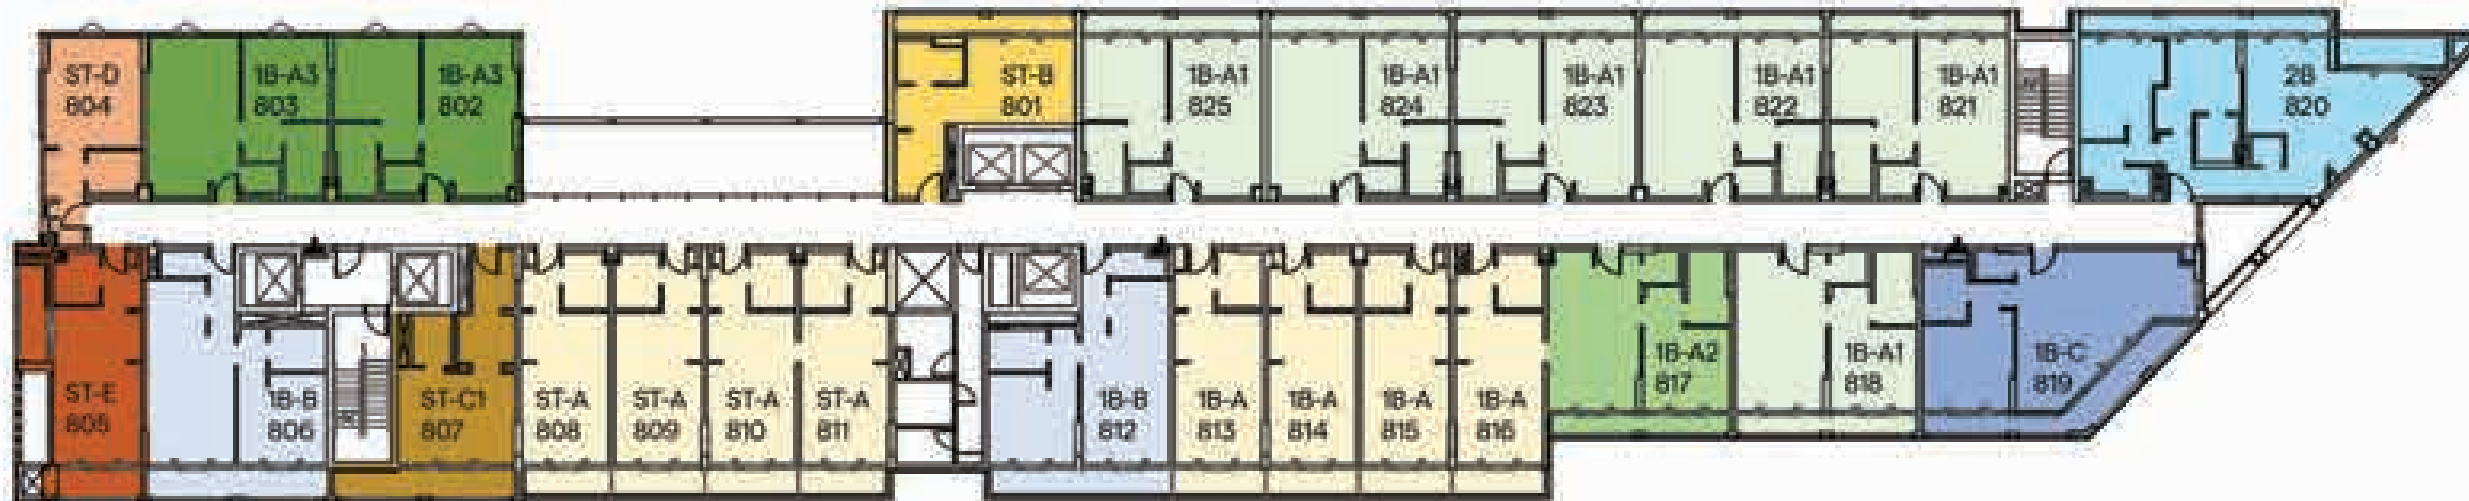


8 TH FLOOR

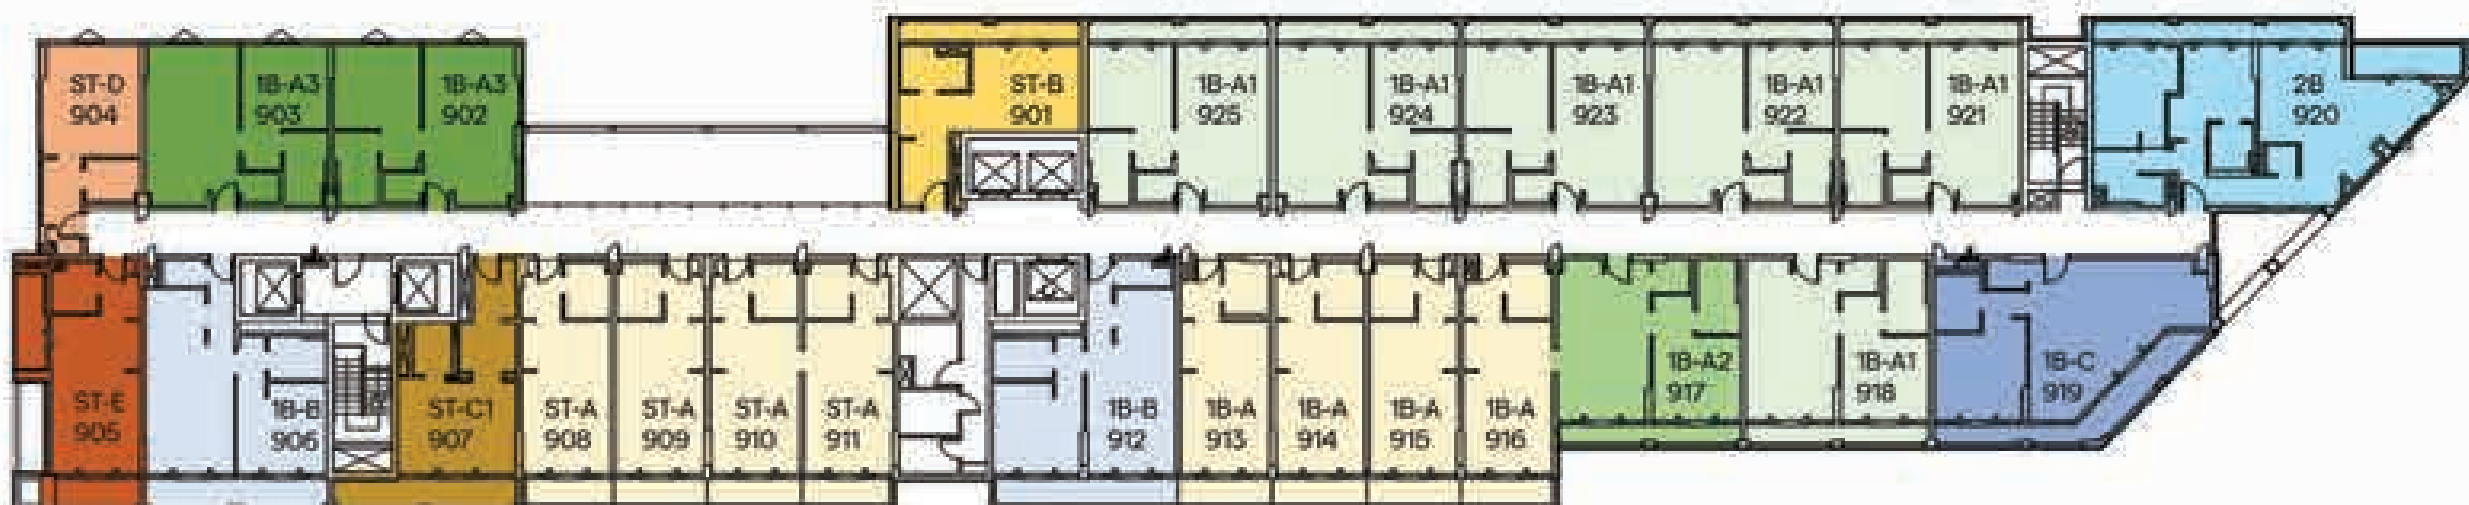

9 TH FLOOR

- |       |            |
|-------|------------|
| ST-A  | Studio A   |
| ST-B  | Studio B   |
| ST-C1 | Studio C1  |
| ST-C2 | Studio C2  |
| ST-D  | Studio D   |
| ST-E  | Studio E   |
| 1B-A1 | 1 - Bed A1 |
| 1B-A2 | 1 - Bed A2 |
| 1B-A3 | 1 - Bed A3 |
| 1B-B  | 1 - Bed B  |
| 1B-C  | 1 - Bed C  |
| 2B    | 2 - Bed    |

Bloom

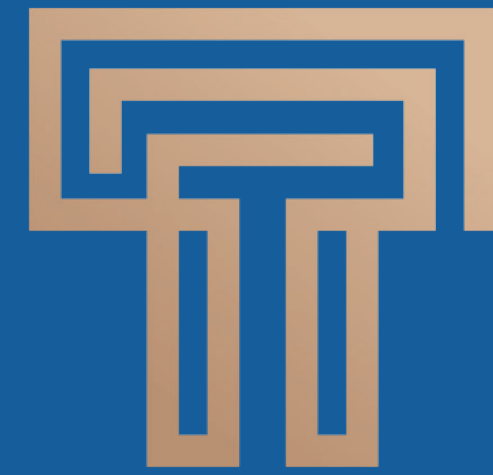

**TANAMI**  
P R O P E R T I E S

*Contact Us*

☎ +971 4 248 3400, 📞 +971 55 162 3236

✉ info@tanamiproperties.ae

*For More Info...*

[www.tanamiproperties.com/Projects/Bloom-Arjaan-by-Rotana](http://www.tanamiproperties.com/Projects/Bloom-Arjaan-by-Rotana)



3405, Marina Plaza, Al Marsa Street, Dubai Marina, UAE