

Bedroom Villa









3 Br Joud Villa	SQM
Minimum Plot Area	756
Ground Floor	181
First Floor	136
Balconies / Terraces	42
Car Port	63
Total	422

Disclaimer:

All renderings, floorplans, features and specifications are conceptual only and subject to change. All above drawings are not to scale. The architectural details, dimensions and area in the plan are based on Schematic Design information only, all dimensions are approximate and may vary with actual construction. All images used are for illustrative purposes only and do not represent the actual size, features, specifications, fittings, and furnishings. Residential units are sold as unfurnished without furnishings and decoration. Landscaping, pools and out-buildings (summer-house, majlis, drivers room) are not included within the sale of the villa. They have been provided for illustrative purposes only. The Sale and Purchase Agreement shall include the correct representation of the items included in the units. Masterplans, illustrations and sections are "work in progress" which may periodically change as circumstances require and according to applicable government regulations and permits. Overall concepts may be used as general reference source, but specific details are not to be viewed as "set in stone". IMKAN reserves the right to make revisions and alterations, at its absolute discretion, and without any liability whatsoever.



Disclaimer:

All renderings, floorplans, features and specifications are conceptual only and subject to change. All above drawings are not to scale. The architectural details, dimensions and area in the plan are based on Schematic Design information only, all dimensions are approximate and may vary with actual construction. All images used are for illustrative purposes only and do not represent the actual size, features, specifications, fittings, and furnishings. Residential units are sold as unfurnished without furnishings and decoration. Landscaping, pools and out-buildings (summer-house, majlis, drivers room) are not included within the sale of the villa. They have been provided for illustrative purposes only. The Sale and Purchase Agreement shall include the correct representation of the items included in the units. Masterplans, illustrations and sections are "work in progress" which may periodically change as circumstances require and according to applicable government regulations and permits. Overall concepts may be used as general reference source, but specific details are not to be viewed as "set in stone". IMKAN reserves the right to make revisions and alterations, at its absolute discretion, and without any liability whatsoever.

First-Floor Plan











Bedroom Villa









5 Br Joud Villa	SQM
Minimum Plot Area	1620
Ground Floor	282
First Floor	196
Balconies / Terraces	73
Car Port	89
Total	640

Disclaimer:

All renderings, floorplans, features and specifications are conceptual only and subject to change. All above drawings are not to scale. The architectural details, dimensions and area in the plan are based on Schematic Design information only, all dimensions are approximate and may vary with actual construction. All images used are for illustrative purposes only and do not represent the actual size, features, specifications, fittings, and furnishings. Residential units are sold as unfurnished without furnishings and decoration. Landscaping, pools and out-buildings (summer-house, majlis, drivers room) are not included within the sale of the villa. They have been provided for illustrative purposes only. The Sale and Purchase Agreement shall include the correct representation of the items included in the units. Masterplans, illustrations and sections are "work in progress" which may periodically change as circumstances require and according to applicable government regulations and permits. Overall concepts may be used as general reference source, but specific details are not to be viewed as "set in stone". IMKAN reserves the right to make revisions and alterations, at its absolute discretion, and without any liability whatsoever.

Ground-Floor Plan



Disclaimer:

All renderings, floorplans, features and specifications are conceptual only and subject to change. All above drawings are not to scale. The architectural details, dimensions and area in the plan are based on Schematic Design information only, all dimensions are approximate and may vary with actual construction. All images used are for illustrative purposes only and do not represent the actual size, features, specifications, fittings, and furnishings. Residential units are sold as unfurnished without furnishings and decoration. Landscaping, pools and out-buildings (summer-house, majlis, drivers room) are not included within the sale of the villa. They have been provided for illustrative purposes only. The Sale and Purchase Agreement shall include the correct representation of the items included in the units. Masterplans, illustrations and sections are "work in progress" which may periodically change as circumstances require and according to applicable government regulations and permits. Overall concepts may be used as general reference source, but specific details are not to be viewed as "set in stone". IMKAN reserves the right to make revisions and alterations, at its absolute discretion, and without any liability whatsoever.

First-Floor Plan










* Artist Impression



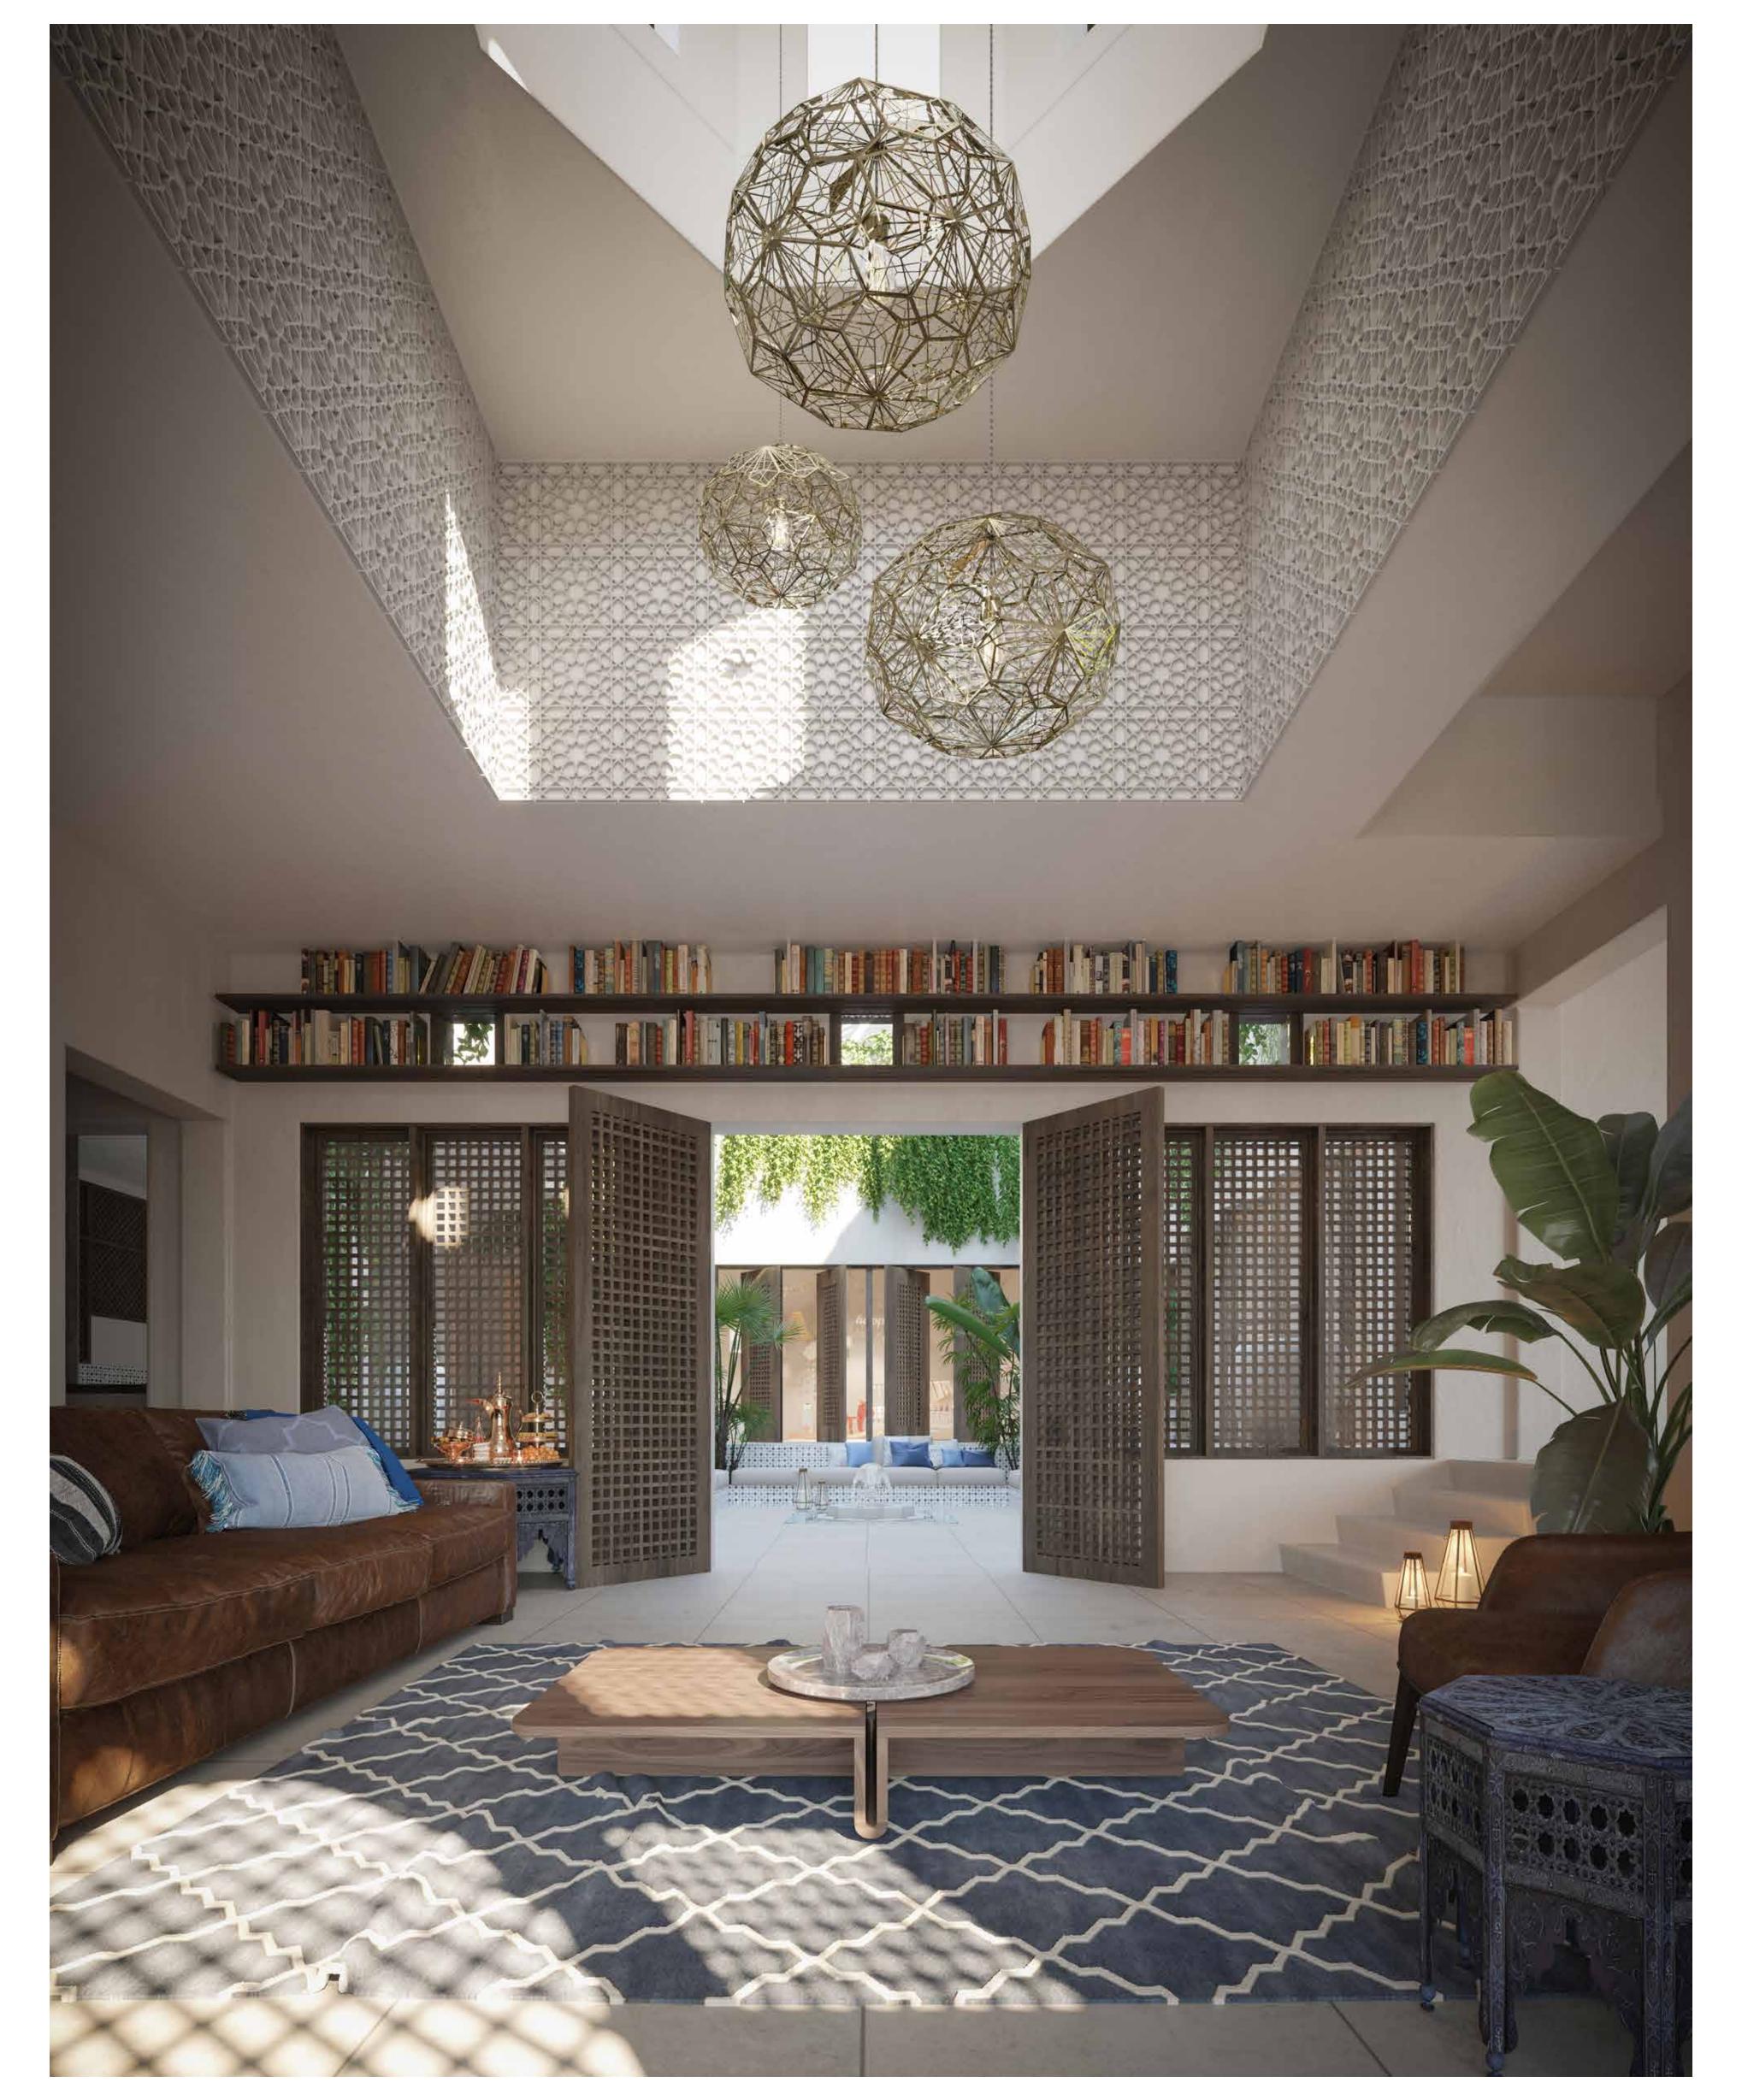

* Artist Impression



Bedroom Villa









7 Br Joud Villa	SQM
Minimum Plot Area	2025
Ground Floor	396
First Floor	342
Balconies / Terraces	122
Car Port	105
Total	965

Disclaimer:

All renderings, floorplans, features and specifications are conceptual only and subject to change. All above drawings are not to scale. The architectural details, dimensions and area in the plan are based on Schematic Design information only, all dimensions are approximate and may vary with actual construction. All images used are for illustrative purposes only and do not represent the actual size, features, specifications, fittings, and furnishings. Residential units are sold as unfurnished without furnishings and decoration. Landscaping, pools and out-buildings (summer-house, majlis, drivers room) are not included within the sale of the villa. They have been provided for illustrative purposes only. The Sale and Purchase Agreement shall include the correct representation of the items included in the units. Masterplans, illustrations and sections are "work in progress" which may periodically change as circumstances require and according to applicable government regulations and permits. Overall concepts may be used as general reference source, but specific details are not to be viewed as "set in stone". IMKAN reserves the right to make revisions and alterations, at its absolute discretion, and without any liability whatsoever.

Ground-Floor Plan



Disclaimer:

All renderings, floorplans, features and specifications are conceptual only and subject to change. All above drawings are not to scale. The architectural details, dimensions and area in the plan are based on Schematic Design information only, all dimensions are approximate and may vary with actual construction. All images used are for illustrative purposes only and do not represent the actual size, features, specifications, fittings, and furnishings. Residential units are sold as unfurnished without furnishings and decoration. Landscaping, pools and out-buildings (summer-house, majlis, drivers room) are not included within the sale of the villa. They have been provided for illustrative purposes only. The Sale and Purchase Agreement shall include the correct representation of the items included in the units. Masterplans, illustrations and sections are "work in progress" which may periodically change as circumstances require and according to applicable government regulations and permits. Overall concepts may be used as general reference source, but specific details are not to be viewed as "set in stone". IMKAN reserves the right to make revisions and alterations, at its absolute discretion, and without any liability whatsoever.

First-Floor Plan







CONTACT US



Email Us
info@tanamiproperties.ae

For More Info...

http://www.tanamiproperties.com/Projects/AlJurf-Joud-Villas





Address

Office 3405, Marina Plaza, Al Marsa Street, Dubai Marina, UAE إمكسان I M K A N